


ALZADO INTERIOR
E 1:50

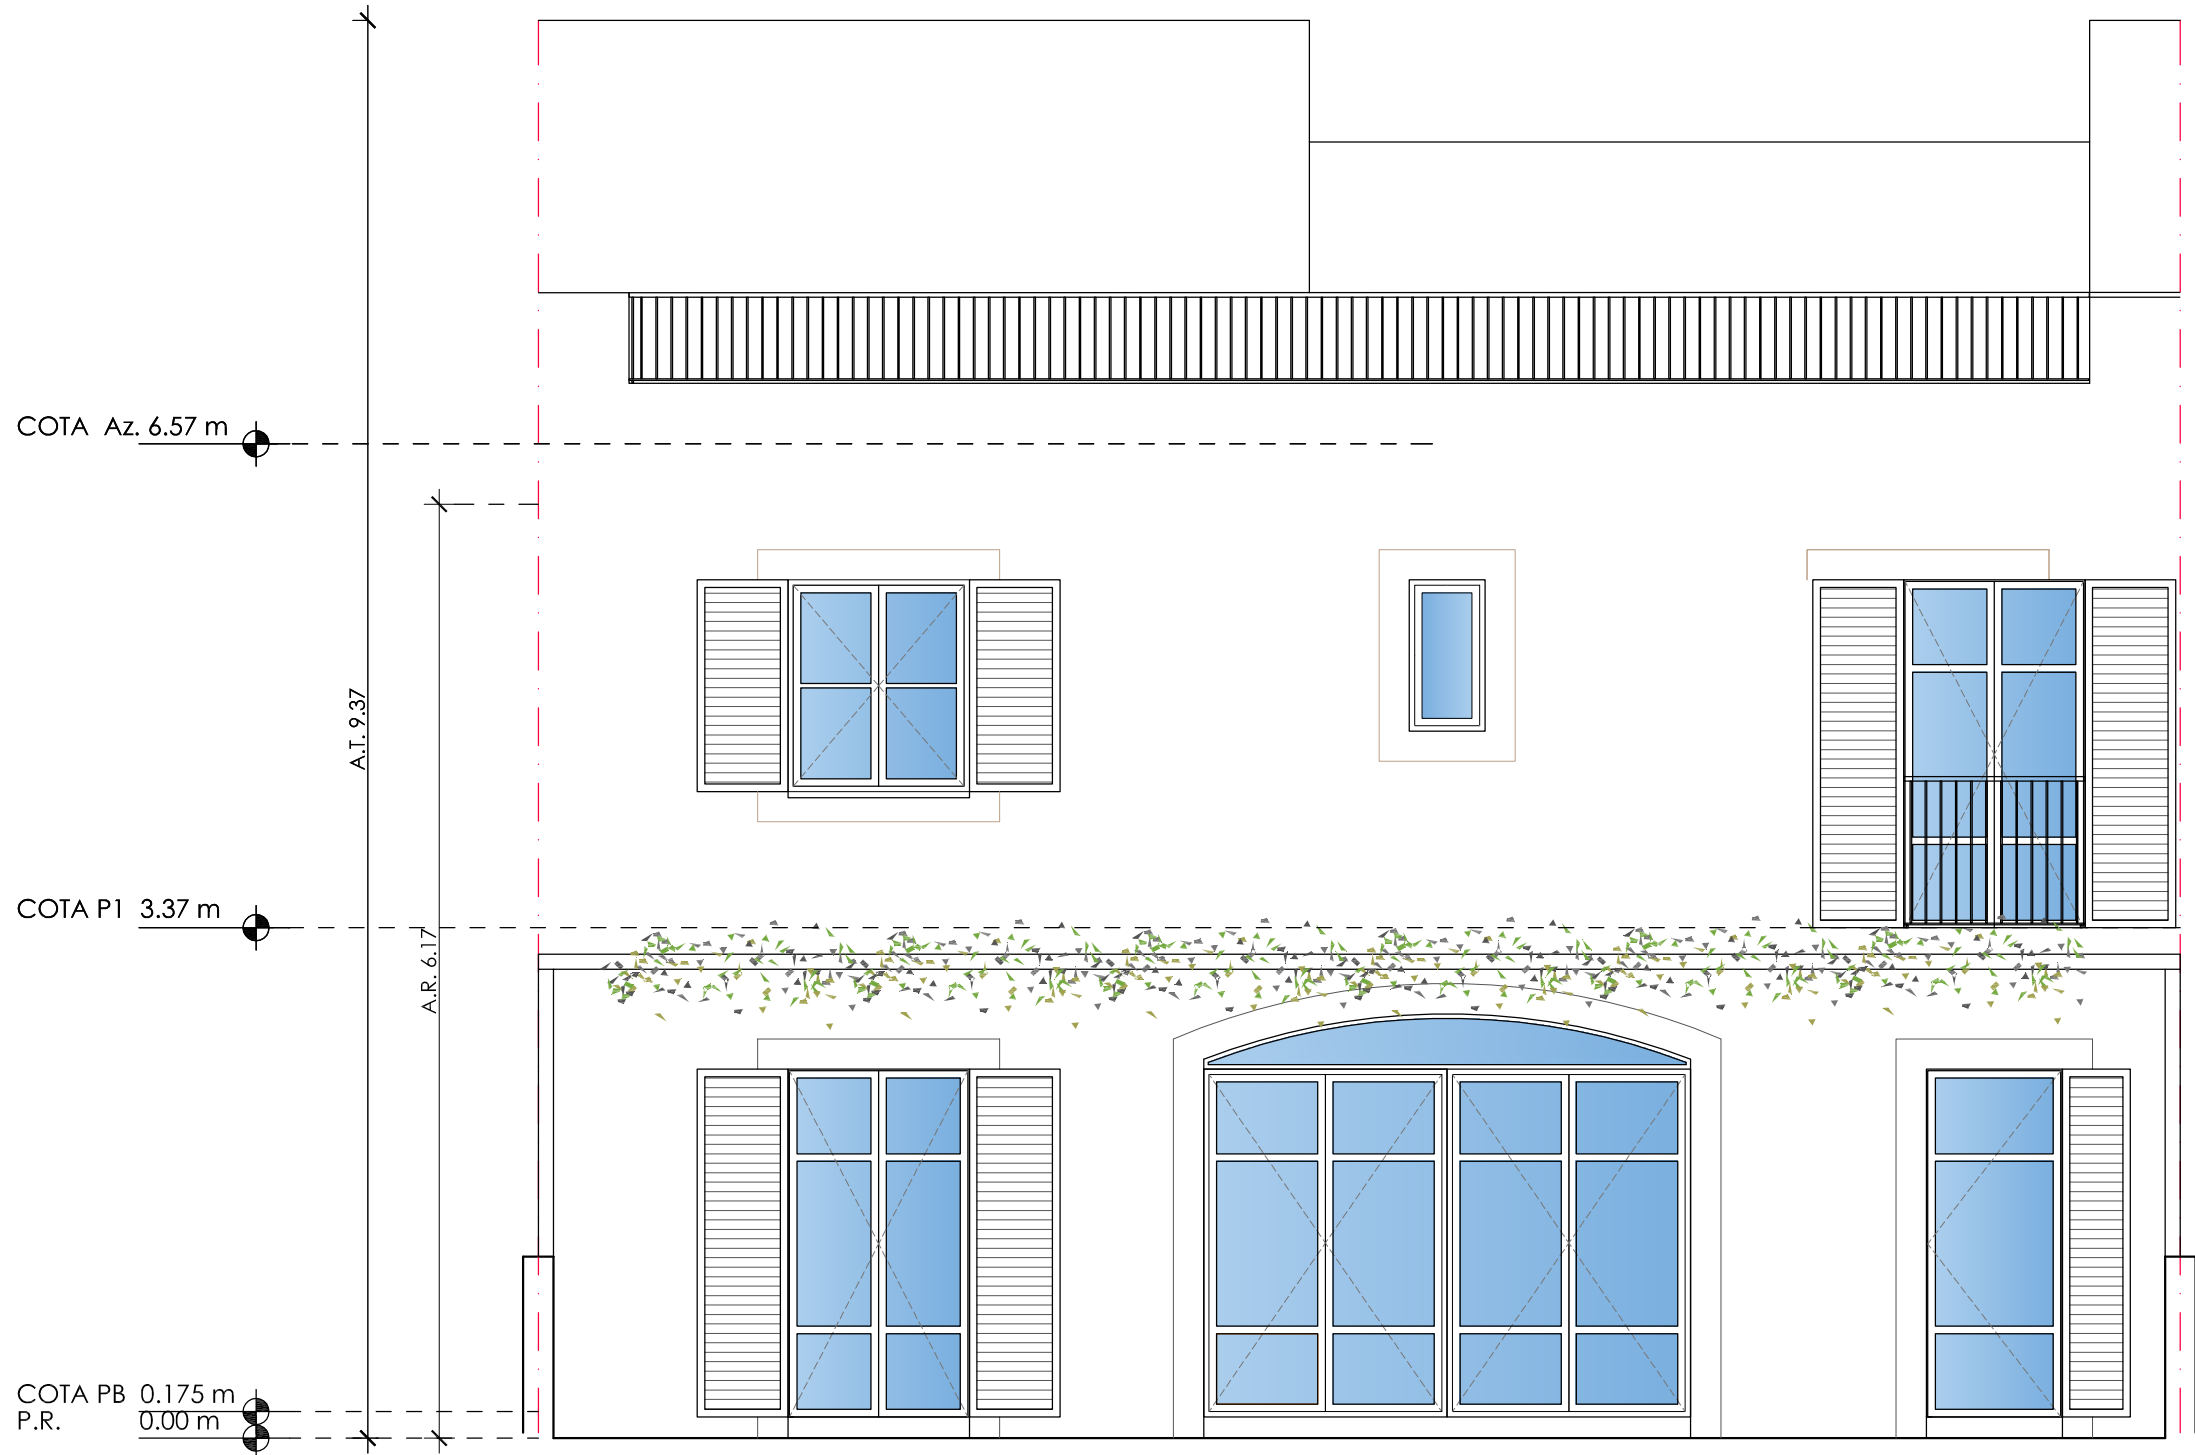

ALZADO PRINCIPAL (CALLE)
E 1:50

